







**LEGEND:**

- JUNE 7-11, 2017 MHW (1.18')
- - - FIRST LINE OF NATIVE STABLE VEGETATION APRIL 21, 2017
- - - MUNICIPAL BOUNDARY

**NOTES:**

1. DATE OF AERIAL PHOTOGRAPHY: 2016.
2. COORDINATES ARE IN FEET BASED ON THE NORTH CAROLINA STATE PLANE COORDINATE SYSTEM, NORTH AMERICAN DATUM OF 1983 (NAD83).
3. ELEVATIONS ARE IN FEET REFERENCED TO NORTH AMERICAN VERTICAL DATUM, 1988 (NAVD88).


MATCH LINE PV-2

NORTH DARE COUNTY BEACHES TOWNS OF KILL DEVIL HILLS AND KITTY HAWK WITH SOUTHERN SHORES EXTENSION DARE COUNTY, NORTH CAROLINA FIRST LINE OF STABLE NATIVE VEGETATION WITH MHW COMPARISON BEACH FILL PLAN VIEW	Reference Files:	Designed by: JD	Checked by: JD	REVISIONS	
		Drawn by: GK	Reviewed by: KW		
	Date: 6/19/17	Submitted by: KW			
	Plot Scale: AS NOTED	Comm. No.: 6362089241			
				No.	Date
					Description
DRAWING NO.		Coastal Planning & Engineering, Inc. OF North Carolina, inc. 4038 MASONBORO LOOP RD. WILMINGTON, NC 28409 www.CPE.com			
PV-1		PH. (910) 791-9494 FAX (910) 791-4129			
SHEET 2 OF 4					







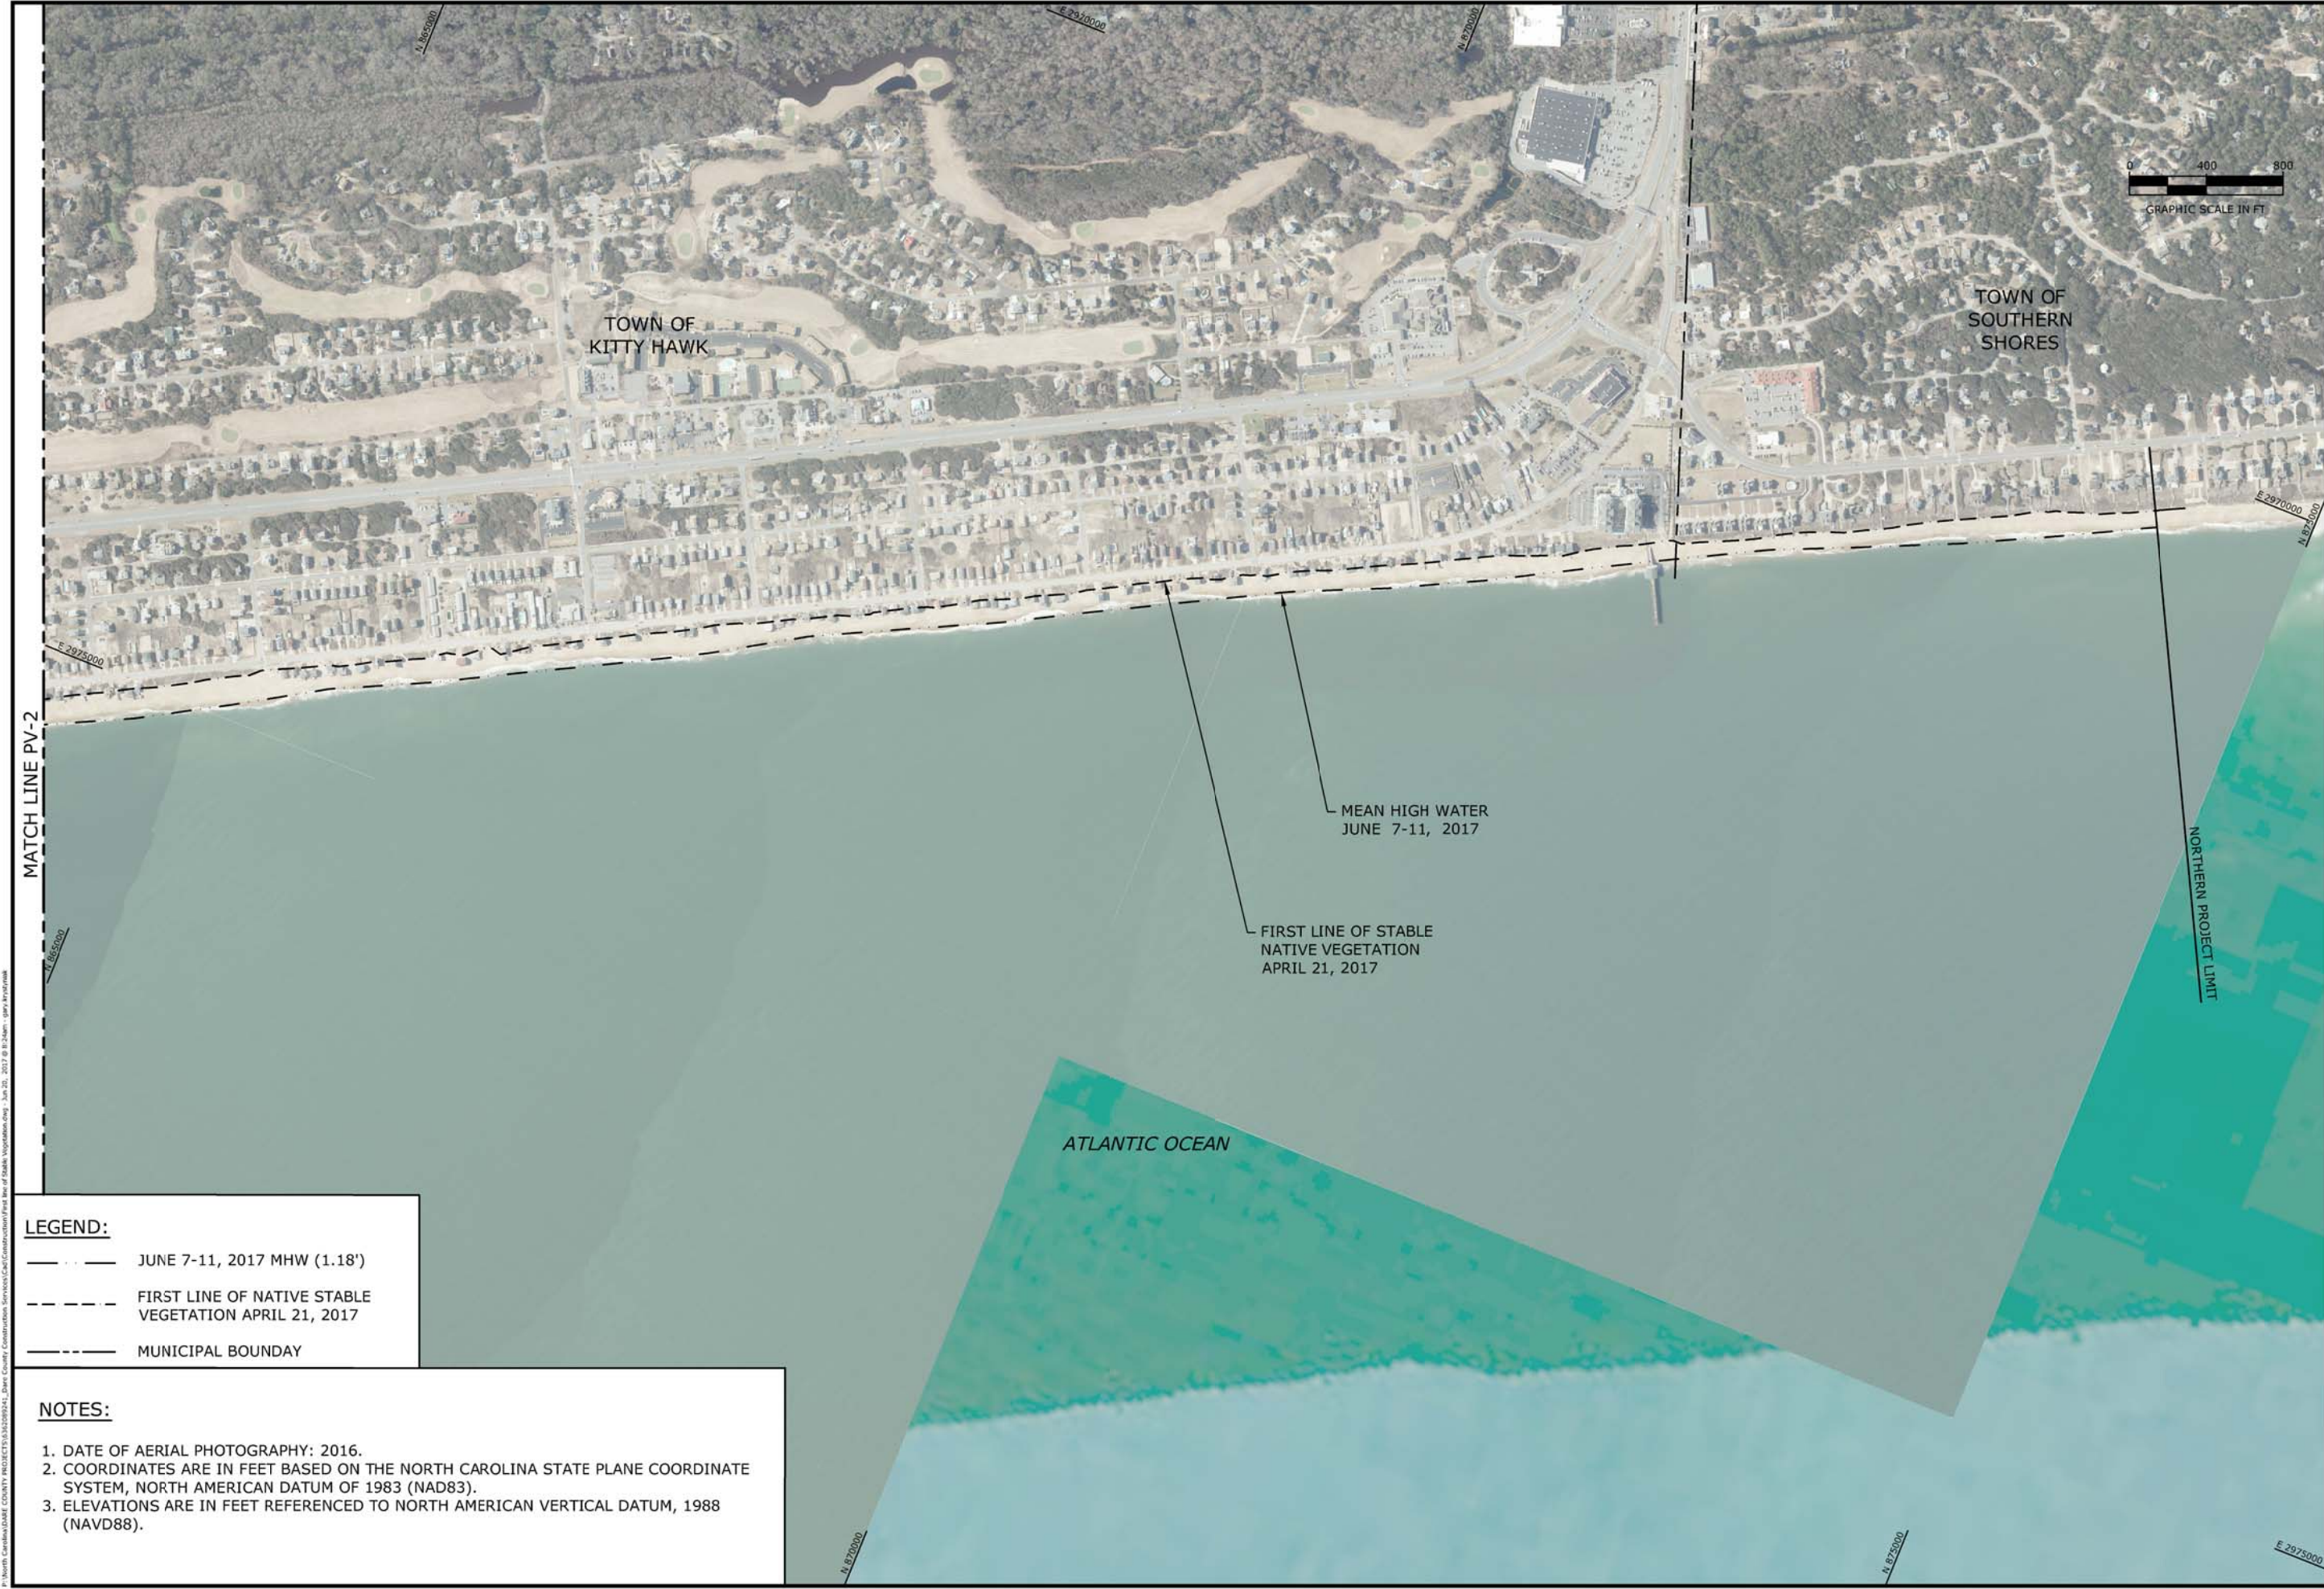

**LEGEND:**

- · — · — JUNE 7-11, 2017 MHW (1.18')
- - - - - FIRST LINE OF NATIVE STABLE VEGETATION APRIL 21, 2017
- - - - - MUNICIPAL BOUNDARY

**NOTES:**

1. DATE OF AERIAL PHOTOGRAPHY: 2016.
2. COORDINATES ARE IN FEET BASED ON THE NORTH CAROLINA STATE PLANE COORDINATE SYSTEM, NORTH AMERICAN DATUM OF 1983 (NAD83).
3. ELEVATIONS ARE IN FEET REFERENCED TO NORTH AMERICAN VERTICAL DATUM, 1988 (NAVD88).

**COASTAL PLANNING & ENGINEERING, INC.**  
OF North Carolina, inc.  
4038 MASONBORO LOOP RD.  
WILMINGTON, NC 28409  
[www.CPE.com](http://www.CPE.com)  
PH. (910)791-3484  
FAX (910) 791-4129

REVISIONS	
No.	Description

Designed by:	Checked by:
JD	JD

Drawn by:	Reviewed by:
HN	KW

Date:	Submitted by:
6/19/17	KW

Proj. No.:	Comm. No.:
AS NOTED	6362089241

**NORTH DARE COUNTY BEACHES**  
TOWNS OF KILL DEVIL HILLS AND KITTY HAWK  
WITH SOUTHERN SHORES EXTENSION  
DARE COUNTY, NORTH CAROLINA  
FIRST LINE OF STABLE NATIVE  
VEGETATION WITH MHW COMPARISON  
BEACH FILL PLAN VIEW

DRAWING NO.  
**PV-3**  
SHEET 4 OF 4